

FIRST FLOOR PLAN

SCALE: 1/8" = 1'-0"

JOHN MINTON, RA

101 Northern Boulevard
Newbury, MA 01951

978-462-2001

LINGERMAN RESIDENCE


NEWBURYPORT, MA

ISSUE DATE: 11/5/08

JOB NUMBER: v08-39

DRAWN BY: JM

SK-1

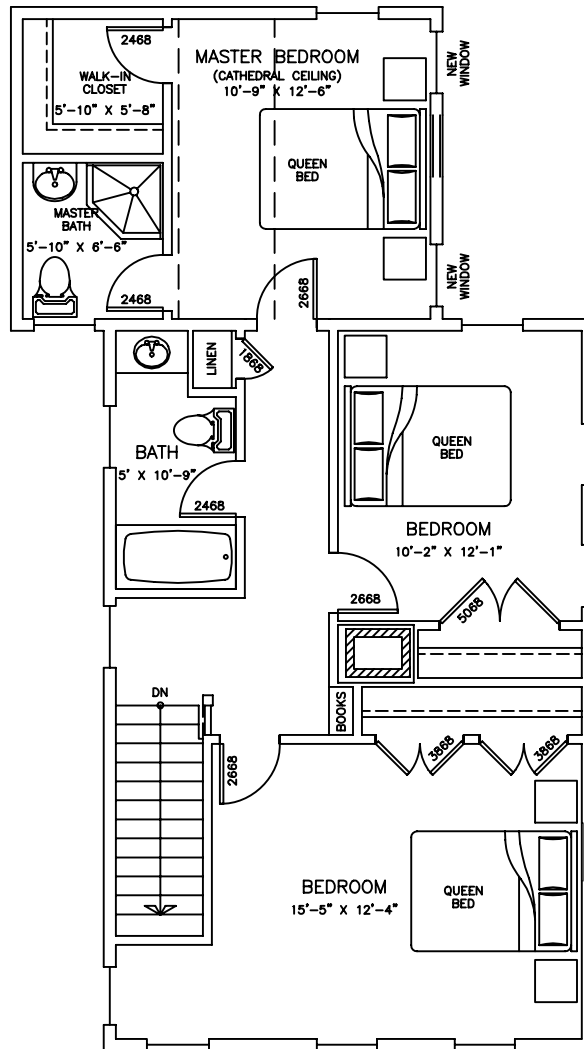

SECOND FLOOR PLAN

SCALE: 1/8" = 1'-0"

JOHN MINTON, RA

101 Northern Boulevard
Newbury, MA 01951

978-462-2001

LINGERMAN RESIDENCE

NEWBURYPORT, MA

ISSUE DATE: 11/5/08

JOB NUMBER: v08-39

DRAWN BY: JM

SK-2