


12 Broadway, Beverly Massachusetts 01915: Floor Plans & Plot Plan

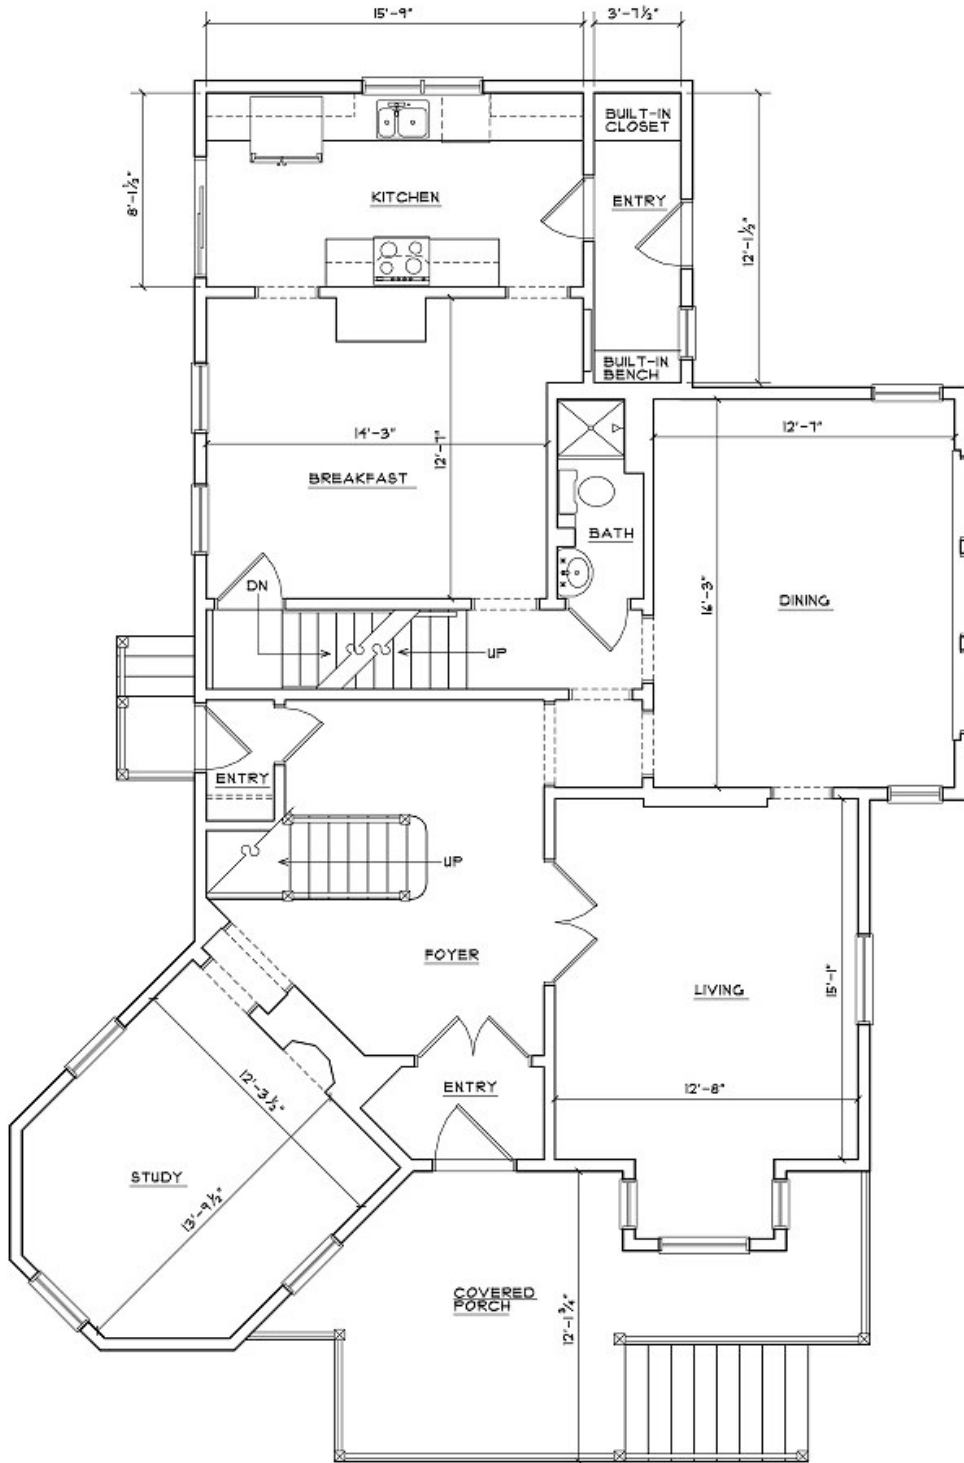

FIRST FLOOR PLAN


SCALE: 3/16" = 1'-0"


DIMENSIONAL INFORMATION

LIVING AREA: 1423 S.F.

DECKS, PORCHES, AND STAIRS: 258 S.F.

12 Broadway, Beverly Massachusetts 01915: Floor Plans & Plot Plan

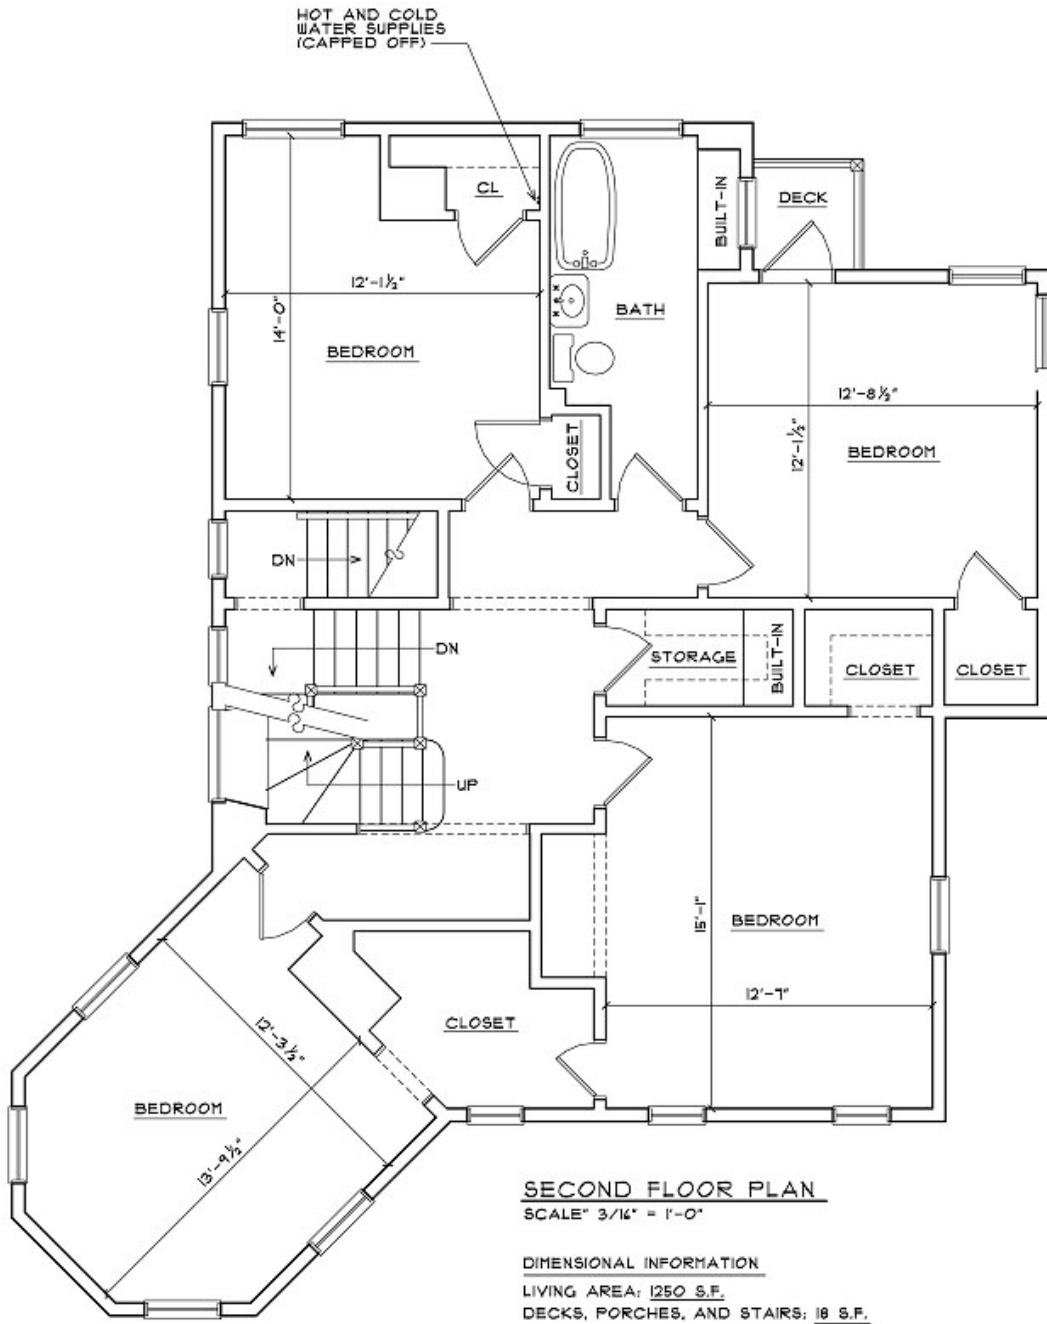

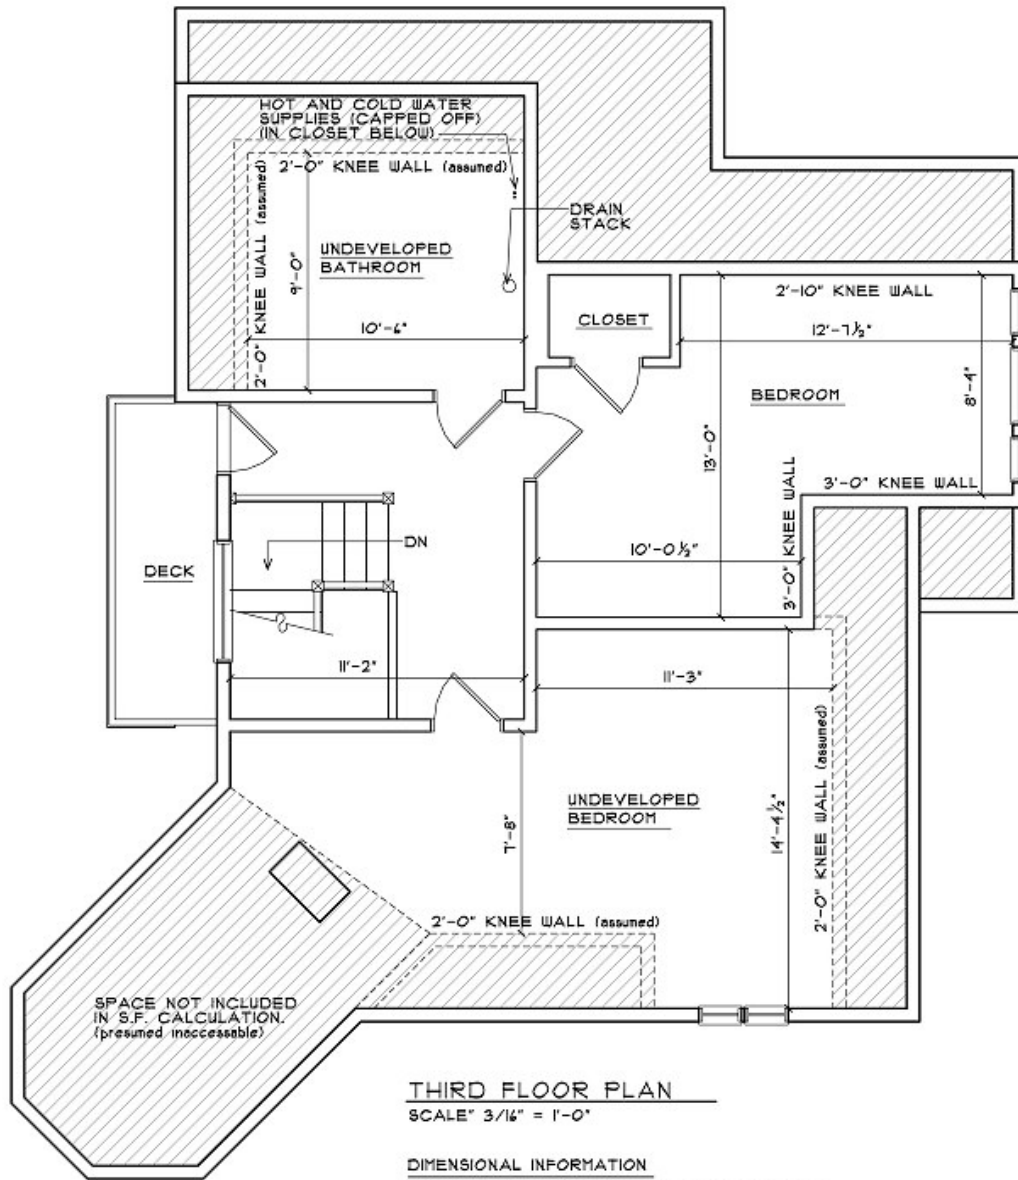

**THIRD FLOOR PLAN**

SCALE: 3/16" = 1'-0"

**DIMENSIONAL INFORMATION**

FINISHED AND UNDEVELOPED SPACE: 673 S.F.  
 DECKS, PORCHES, AND STAIRS: 52 S.F.

