



PROPOSED FIRST FLOOR PLAN
 5-25-10 1813 SQFT

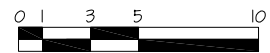

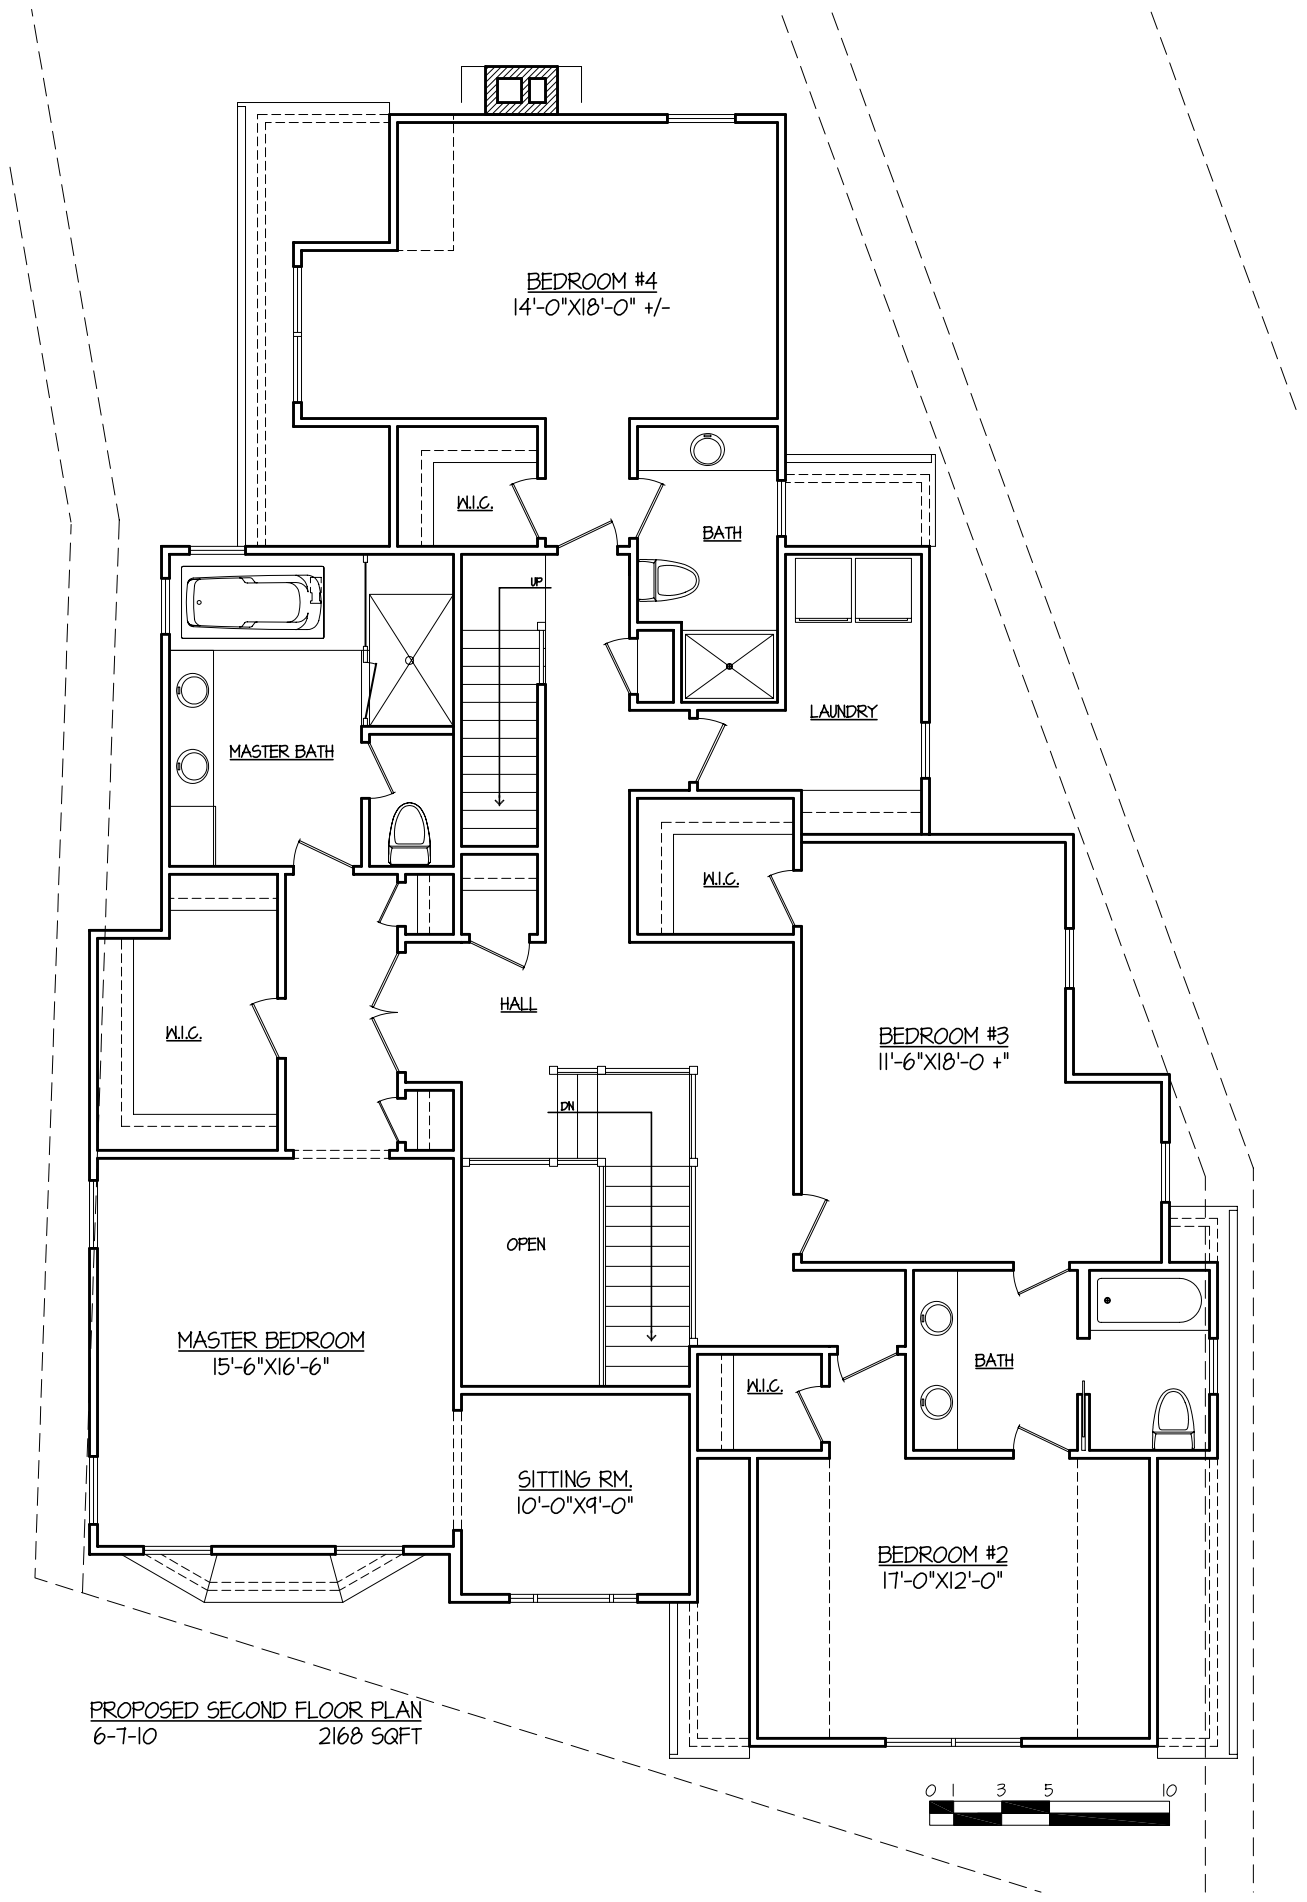

BEDROOM #4
14'-0"X18'-0" +/-

N.I.C.

BATH

LAUNDRY

MASTER BATH

UP

N.I.C.

HALL

BEDROOM #3
11'-6"X18'-0" +/-

DN

OPEN

MASTER BEDROOM
15'-6"X16'-6"

N.I.C.

BATH

SITTING RM.
10'-0"X9'-0"

BEDROOM #2
17'-0"X12'-0"

PROPOSED SECOND FLOOR PLAN
6-7-10 2168 SQFT

