


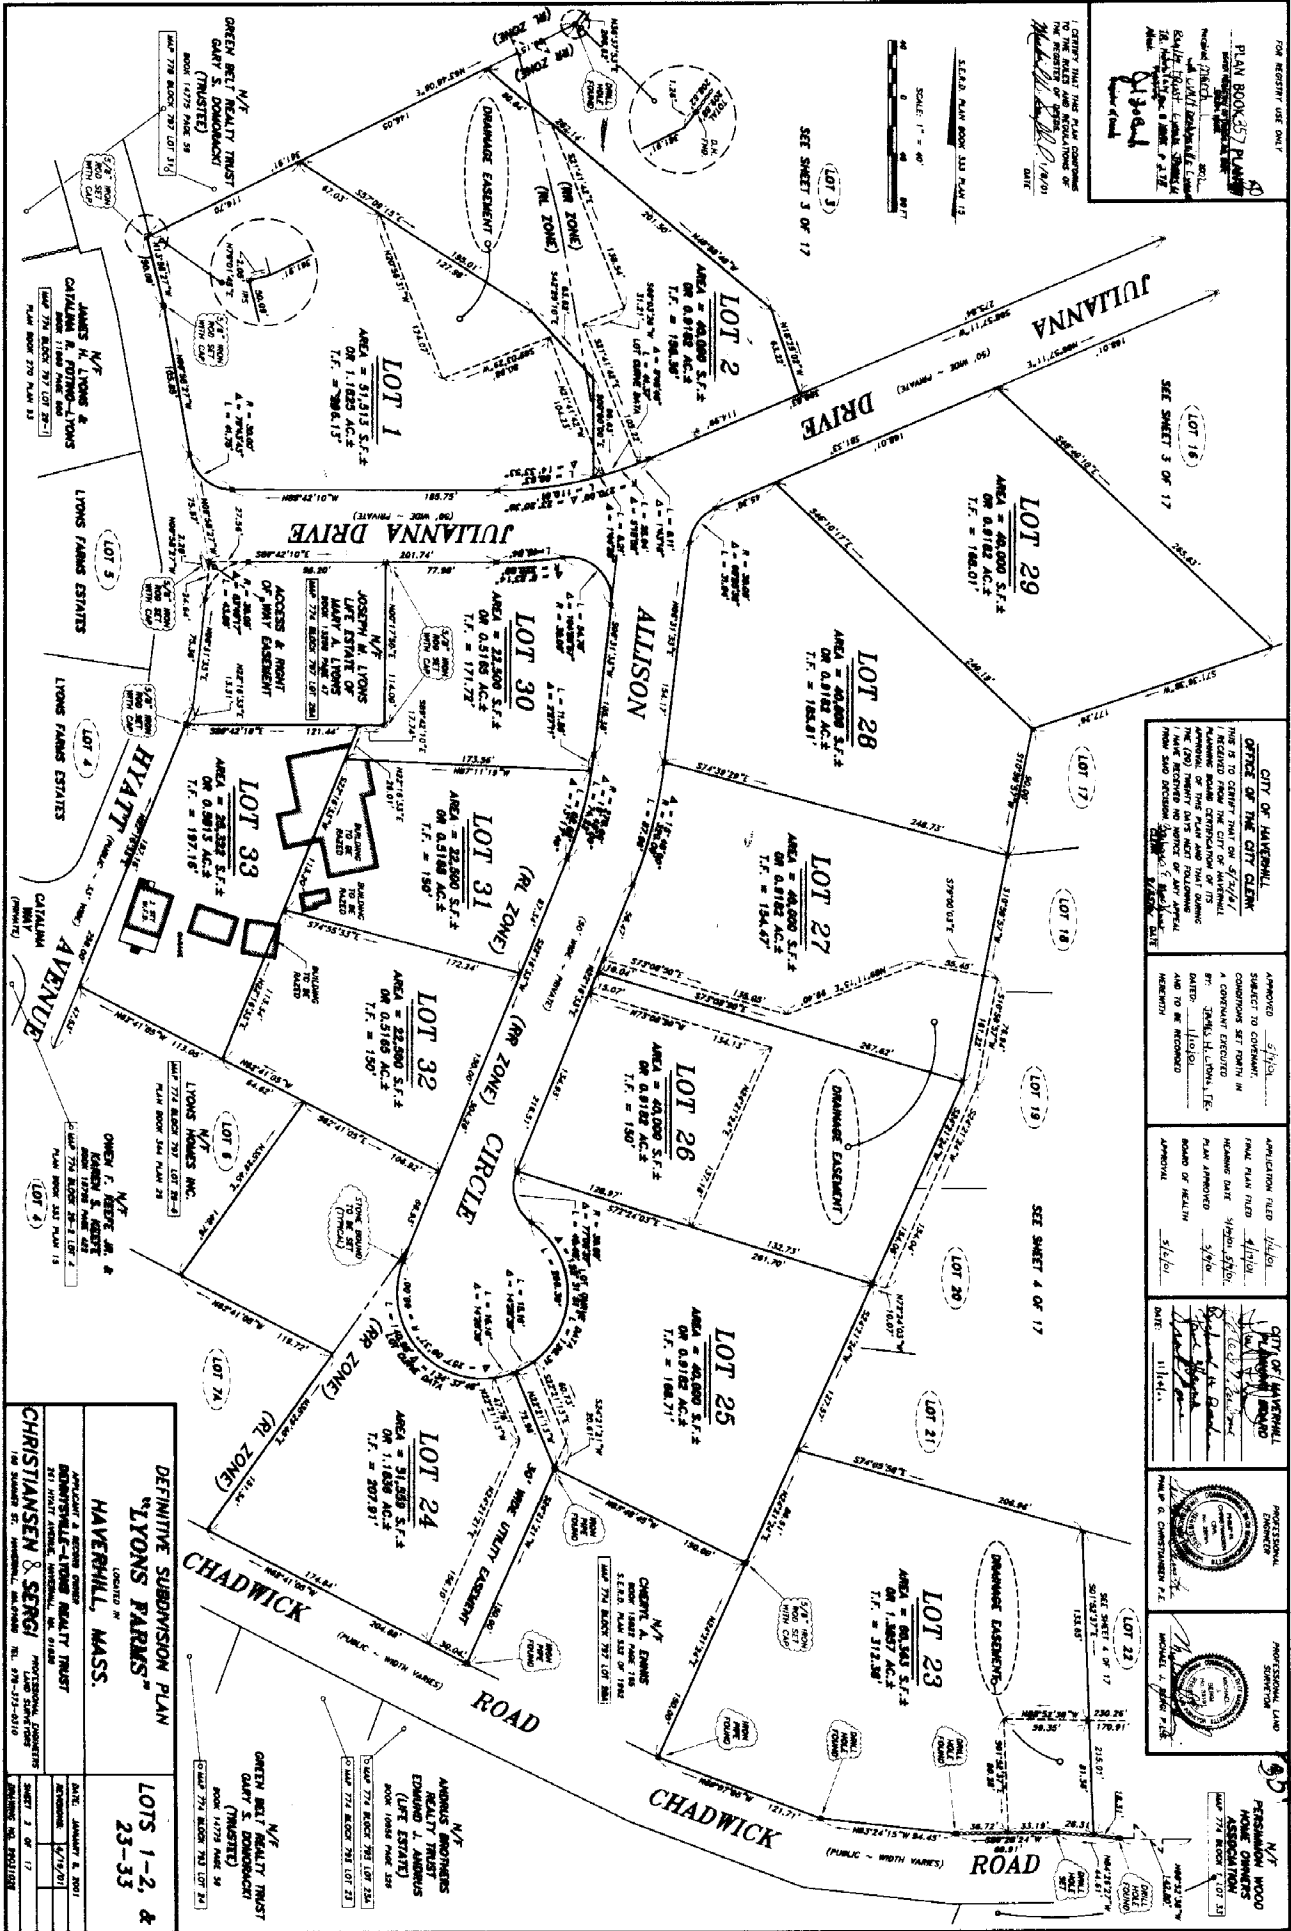

FOR REGISTRY USE ONLY  
 DATE

SCALE: 1" = 40'  
 SEE SHEET 3 OF 17  
 (LOT 3)



**CITY OF HAVERHILL**  
**OFFICE OF THE CITY CLERK**  


**CITY OF HAVERHILL**  
 BOARD OF HEALTH  
 APPROVAL


PROFESSIONAL ENGINEER  
 PROFESSIONAL LAND SURVEYOR  
 PROFESSIONAL LAND SURVEYOR

**DEFINITIVE SUBDIVISION PLAN**  
**"LYONS FARMS"**  
 LOCATED IN  
**HAVERHILL, MASS.**  

**LOTS 1-2 & 23-33**




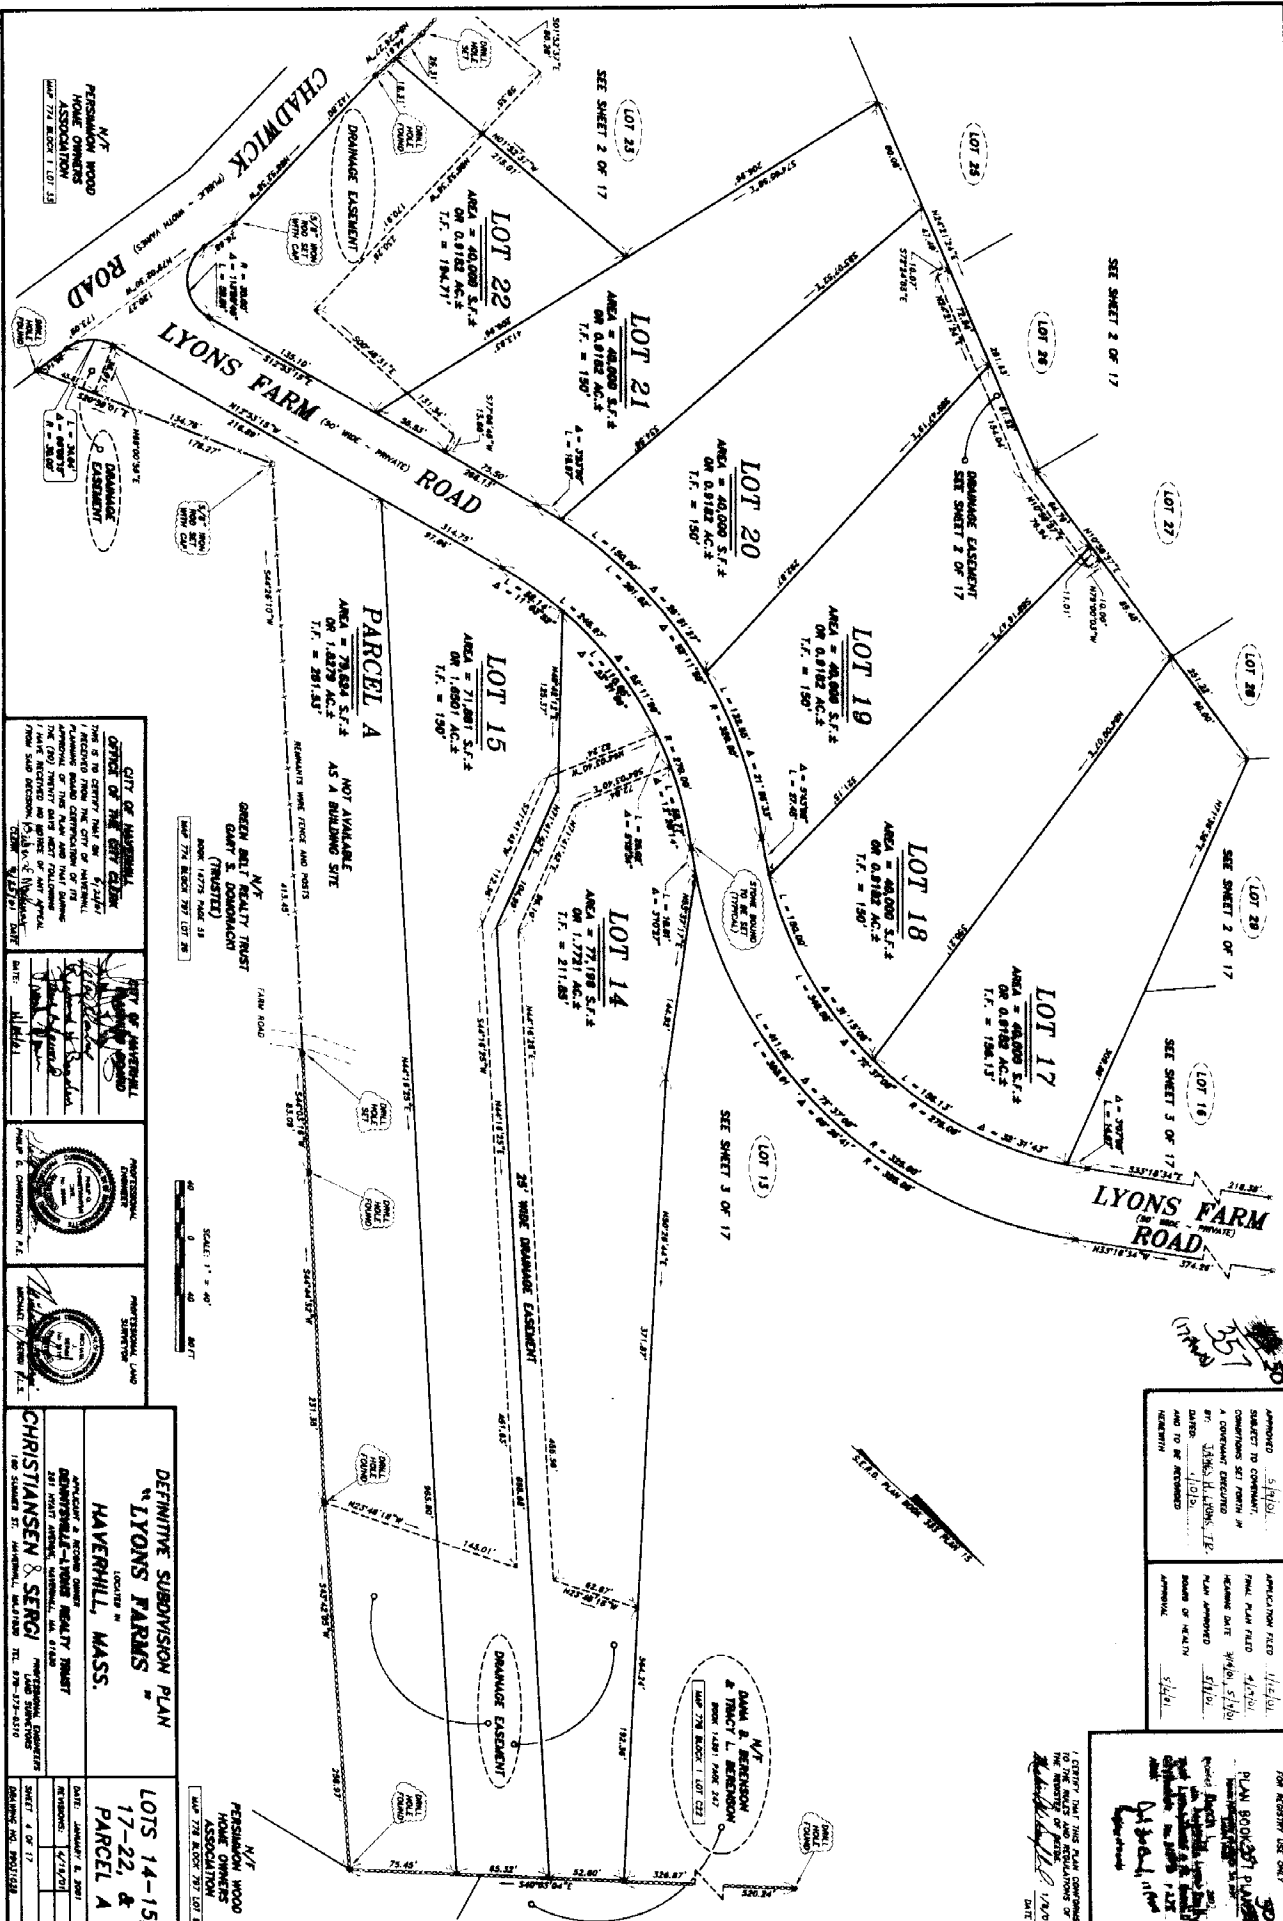

**CITY OF HAVERHILL**  
**OFFICE OF THE CITY CLERK**



**(TRUSTEE)**




**DEFINITIVE SUBDIVISION PLAN**  
**LYONS FARMS**  
LOCATED IN  
**HAVERHILL, MASS.**

**CHRISTIANSEN & SERGI**  
PROFESSIONAL ENGINEERS  

**LOTS 14-15, 17-22, & PARCEL A**



**SEE SHEET 4 OF 17**




