

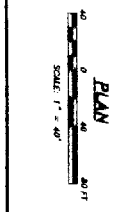
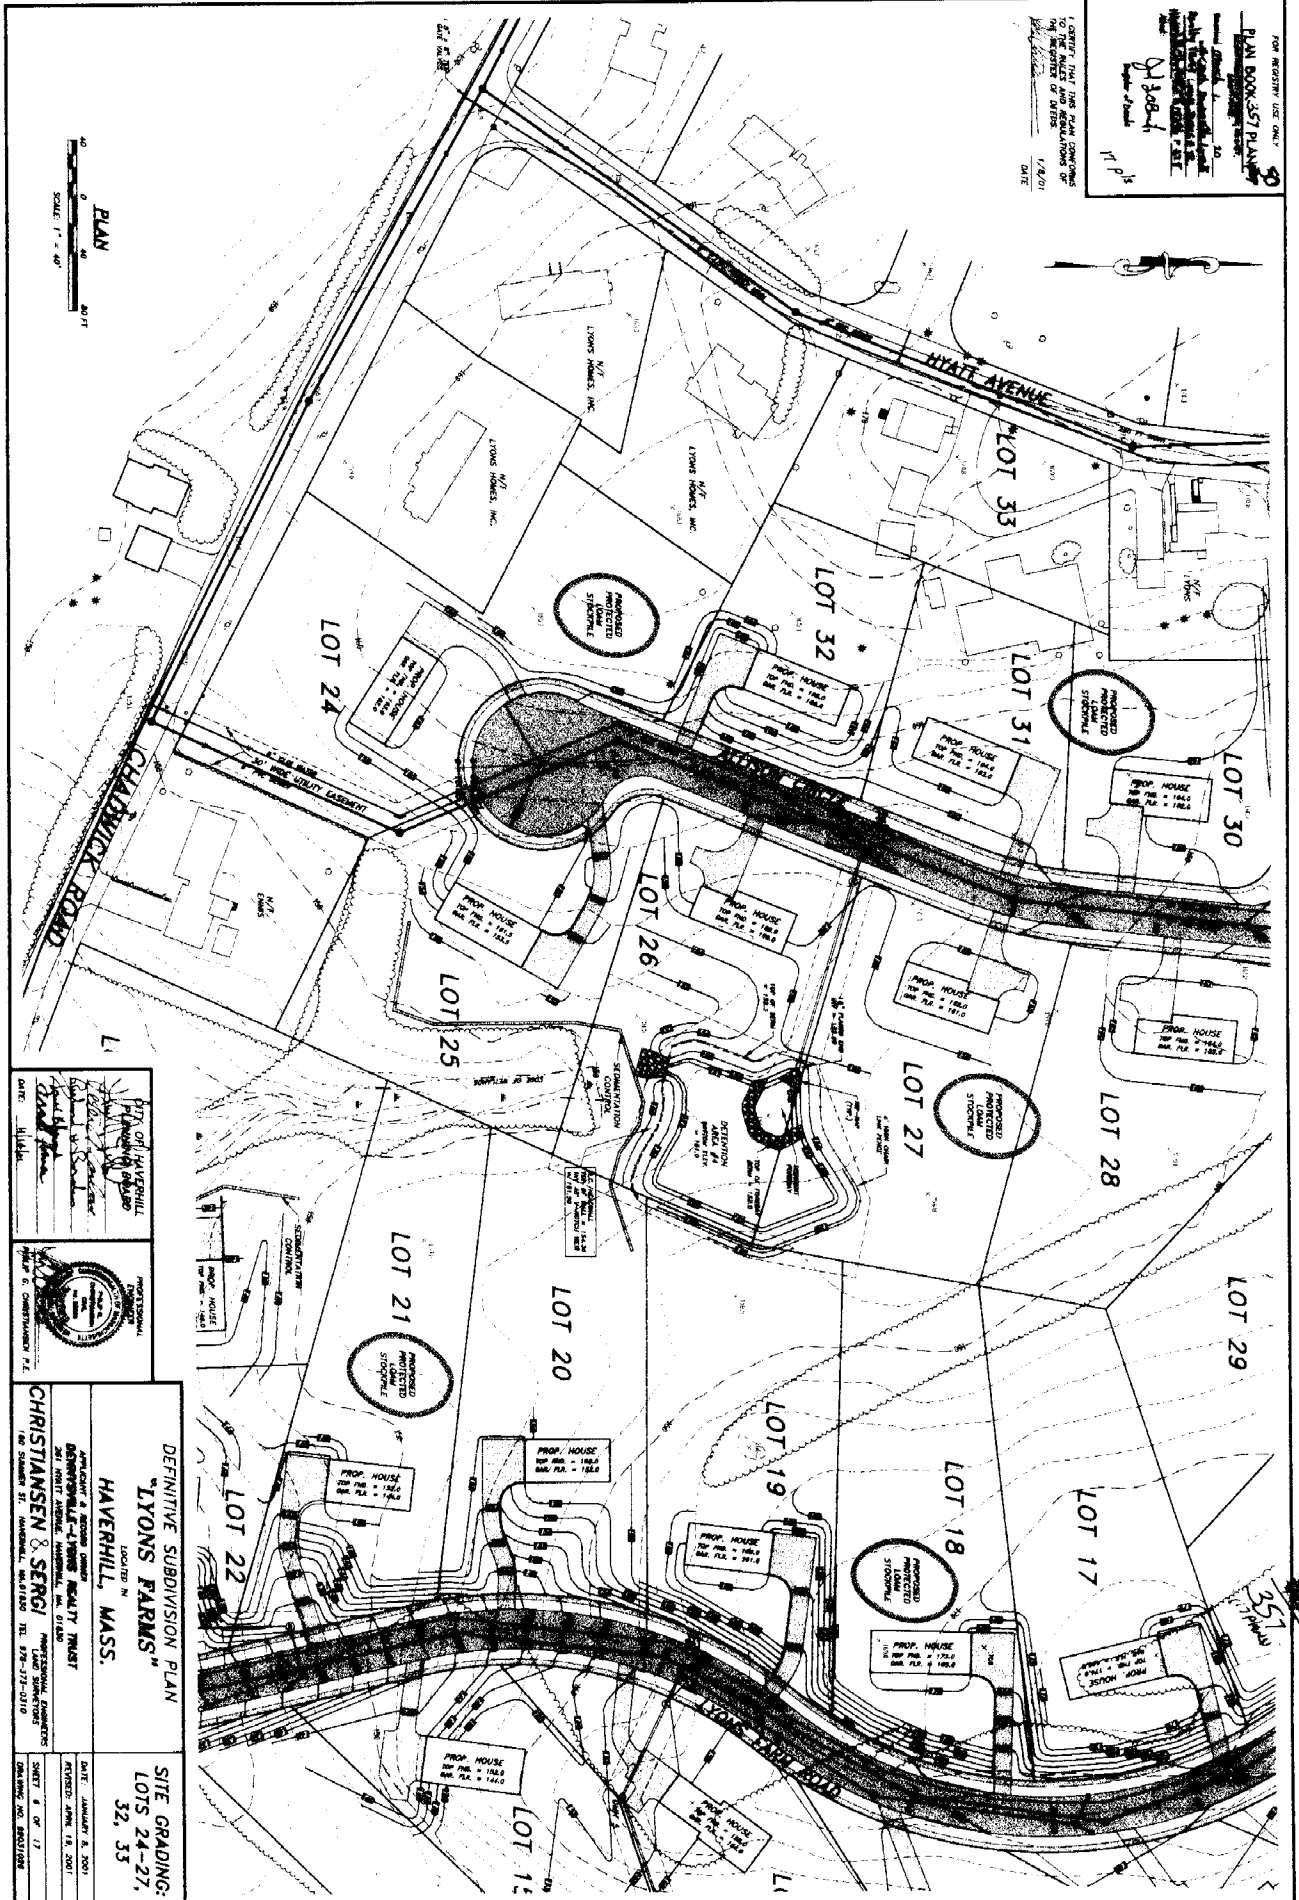


FOR RECORD - SEE PLAN
 PLAN BOOK 357 PLANS 30
 1/2/01
 DATE

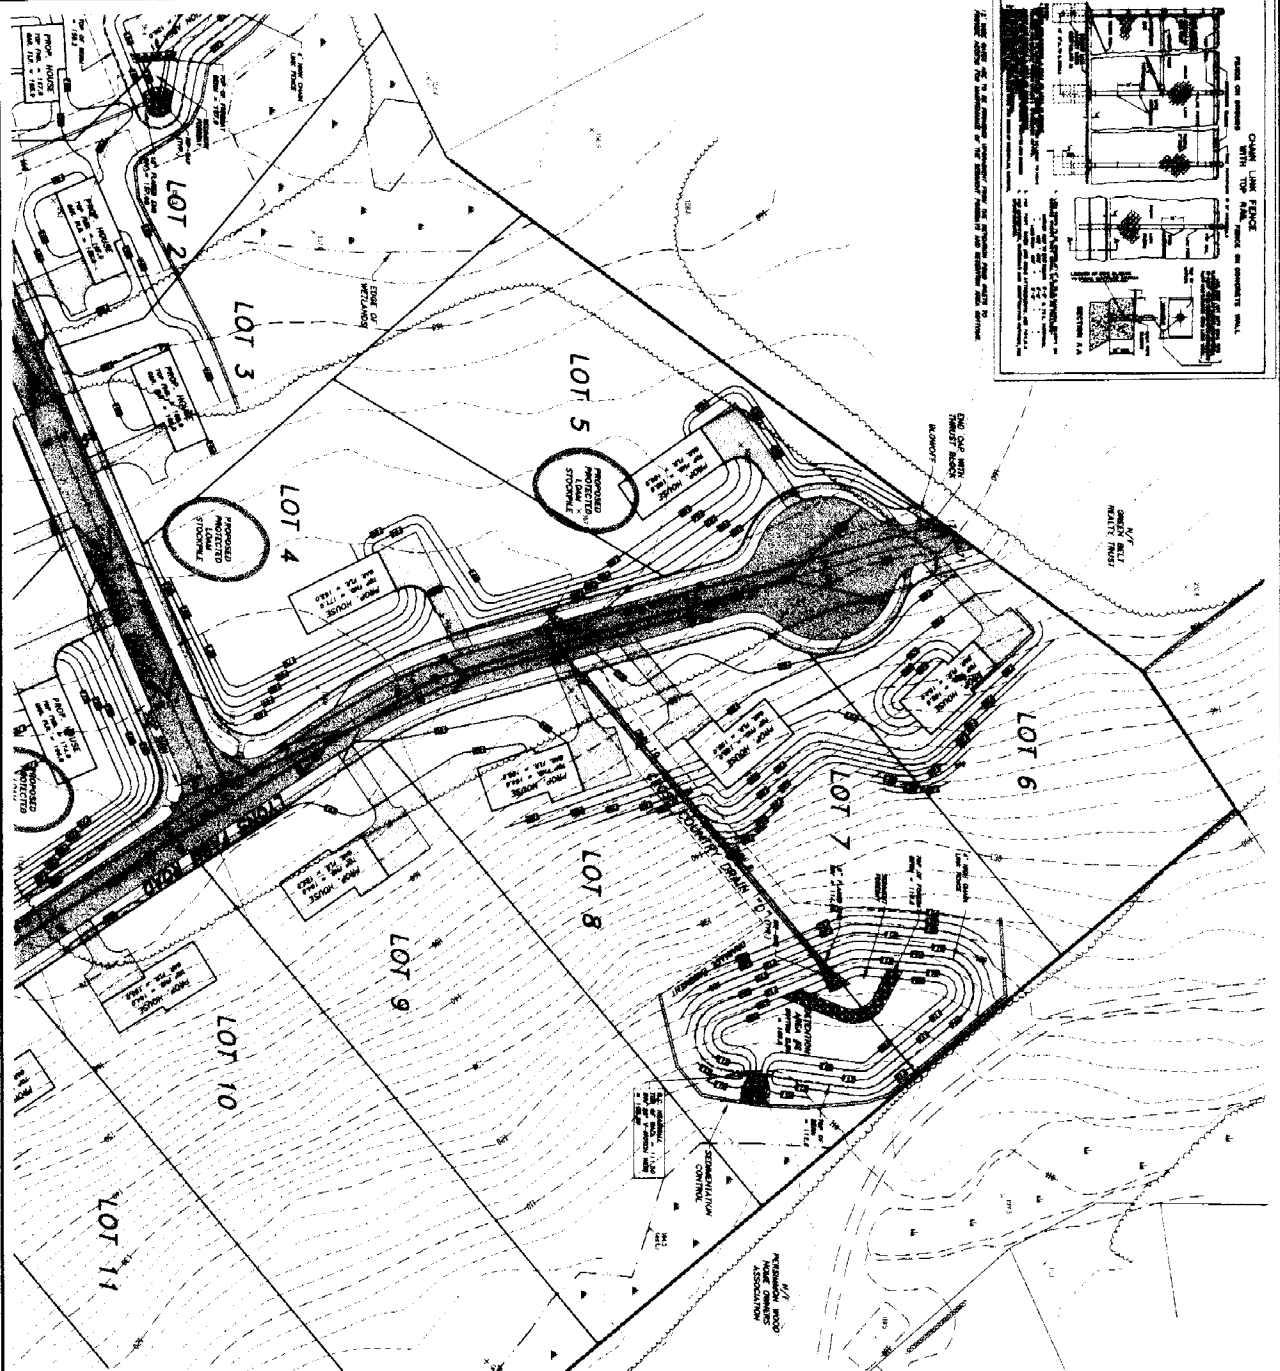


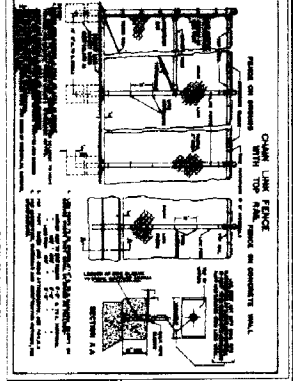

FOR REGISTERED USE ONLY
 [Signature]
 DATE 1/8/01

DEFINITIVE SUBDIVISION PLAN
"LYONS FARMS"
 LOCATED IN
HAVERHILL, MASS.


PROFESSIONAL ENGINEER
CHRISTIANSEN & SERGI

DATE: JANUARY 8, 2001
 REVISION: NONE (R. 2001)
 SHEET 7 OF 17
 DRAWING NO. 2001020

CITY OF HAVERHILL
 [Signature]
 [Signature]
 [Signature]

PROFESSIONAL ENGINEER
CHRISTIANSEN & SERGI P.C.



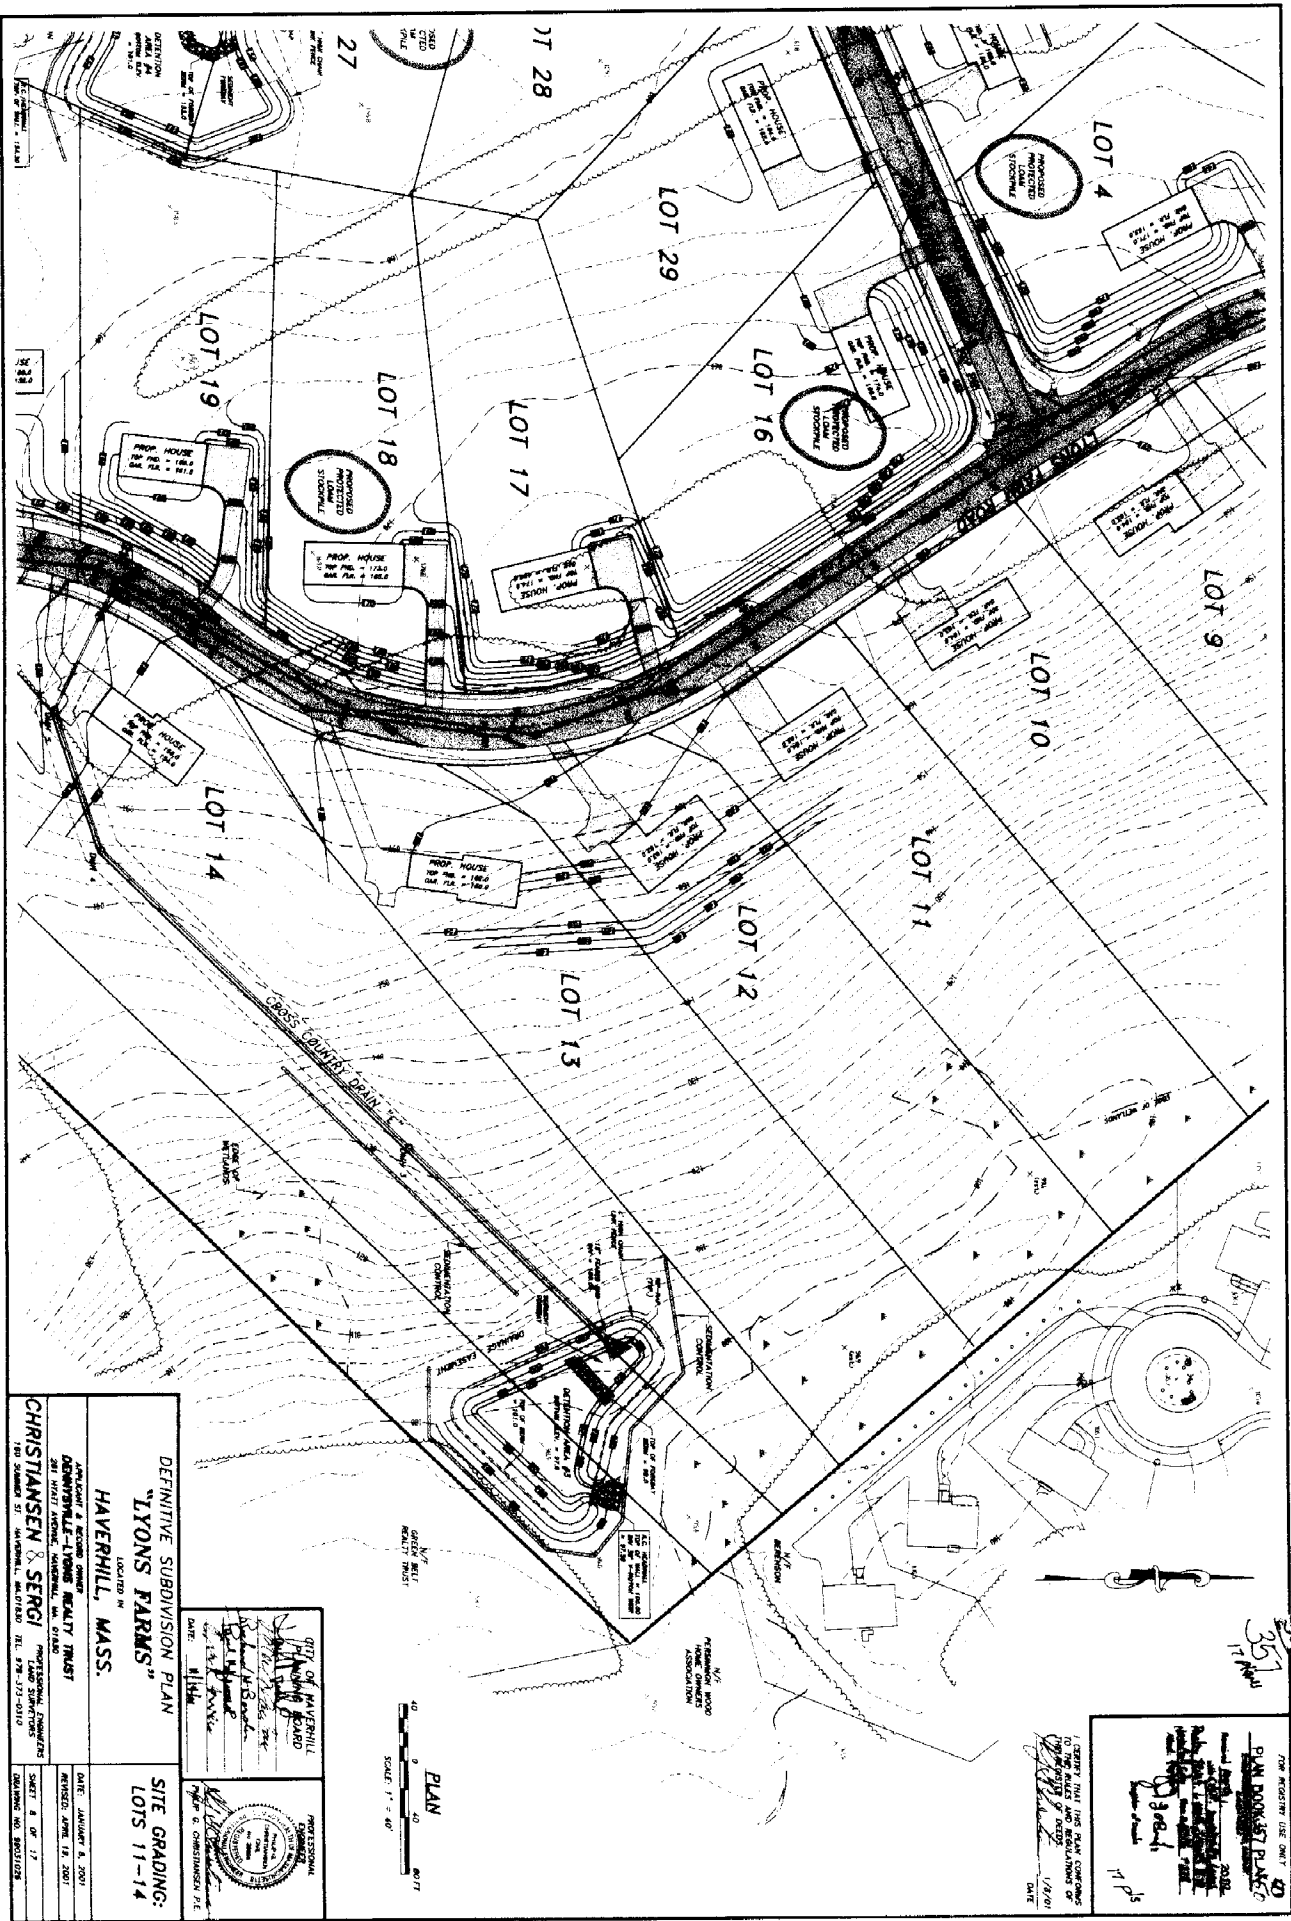

DEFINITIVE SUBDIVISION PLAN
"LYONS FARMS"
 LOCATED IN
HAVERHILL, MASS.

APPROVED & RECORDED UNDER
 DENNISVILLE-LYONS REALTY TRUST
CHRISTIANSEN & SERGI PROFESSIONAL ENGINEERS
 180 SUMNER ST. HAVERHILL, MASS. TEL. 378-3733-0310

CITY OF HAVERHILL
 PLANNING BOARD
 DATE: 11/14/01
 BY: [Signature]
 TITLE: [Title]

PROFESSIONAL ENGINEER
 CHRISTIANSEN & SERGI P.E.


SITE GRADING:
LOTS 11-14

DATE: JANUARY 8, 2001
 SHEET 8 OF 17
 DRAWING NO. 80121028

PLAN
 SCALE: 1" = 40'
 0 20 40 80 FT

FROM REGISTER (USE ONLY)
PLAN BOOK 357 PLANS
 357
 1/19/01

 DATE: 1/19/01

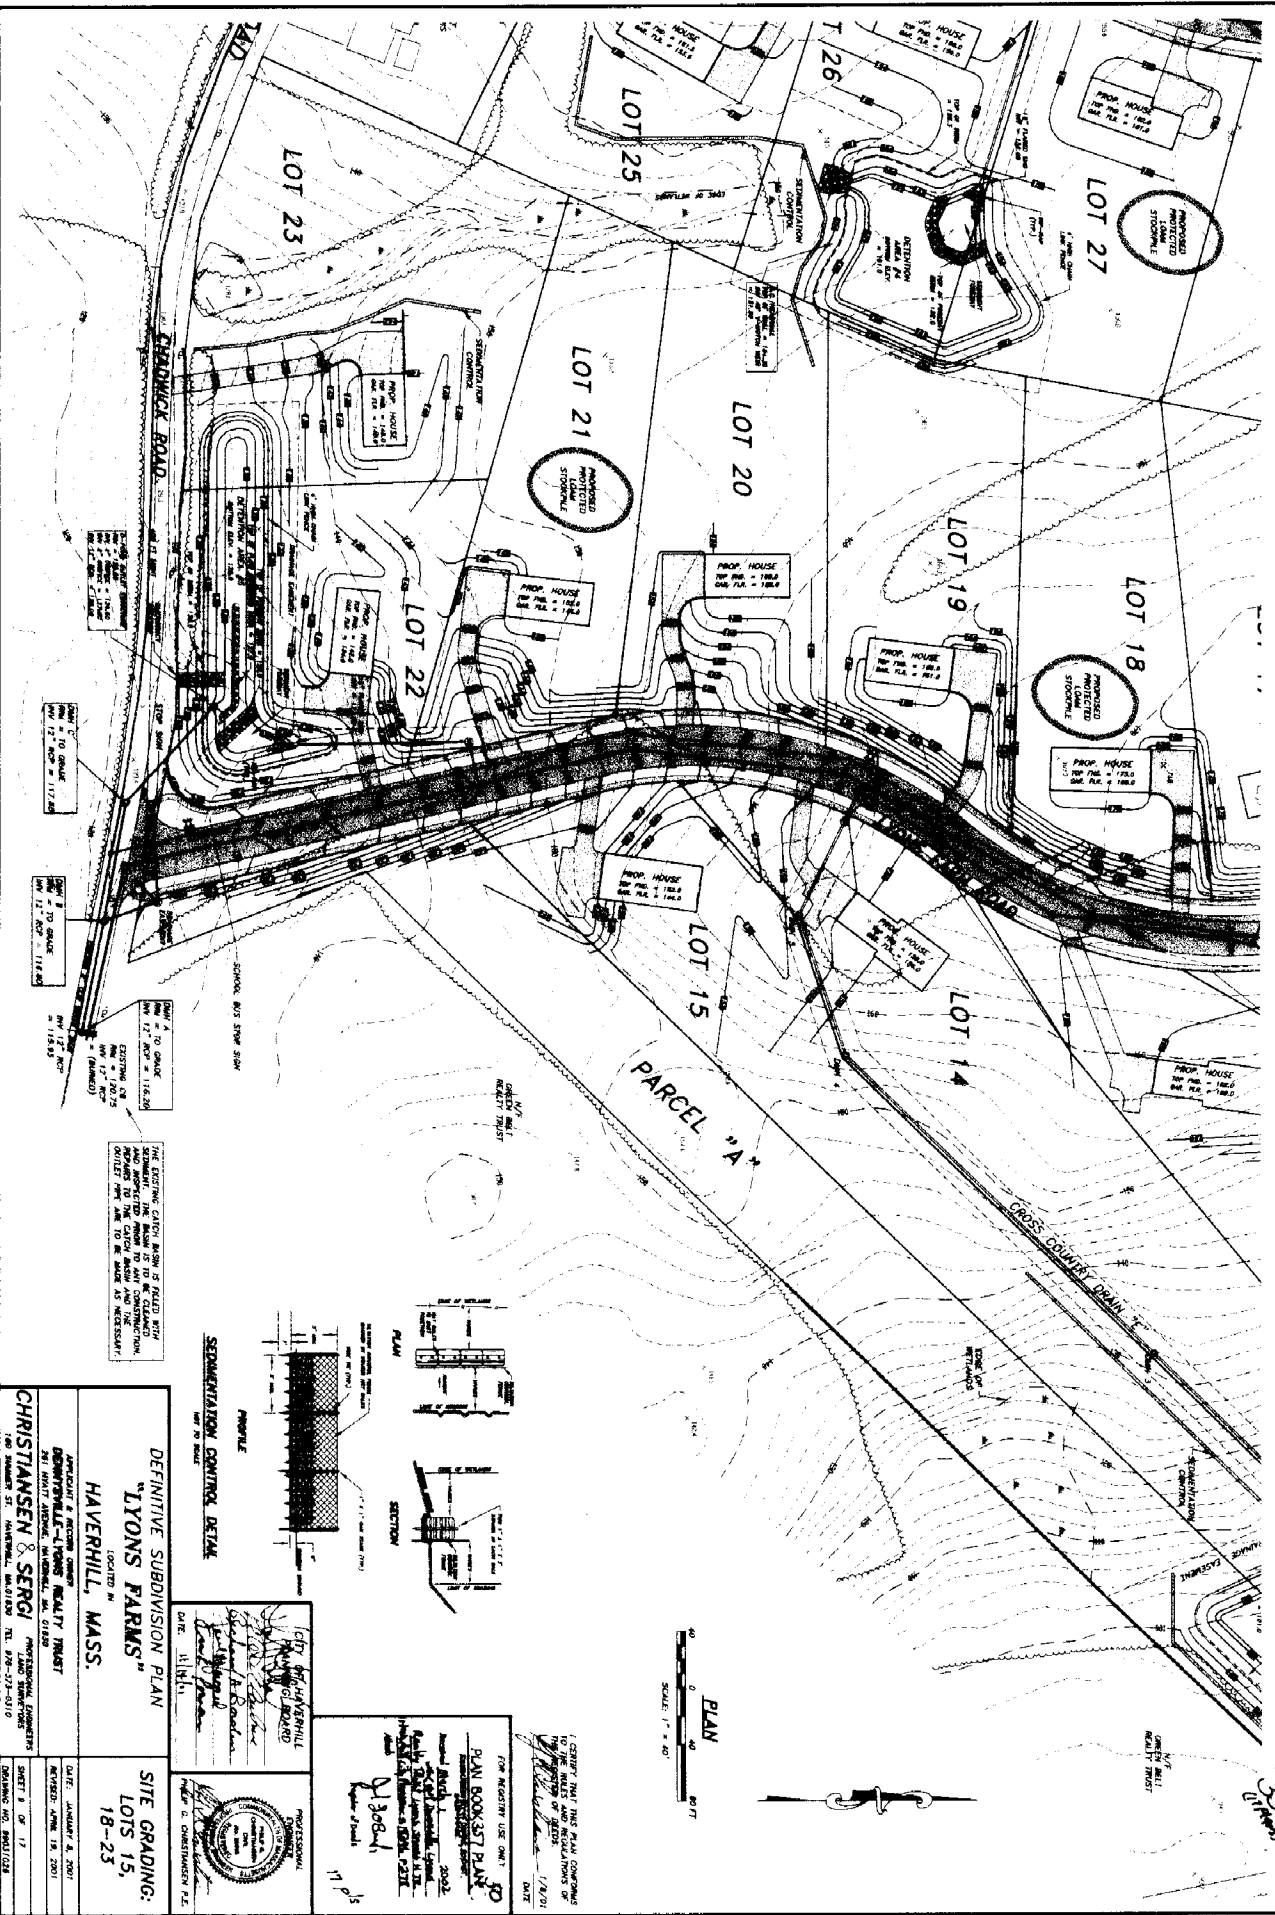

DEFINITIVE SUBDIVISION PLAN
"LYONS FARMS"
 (LOCATED IN)
HAVERHILL, MASS.

DATE: 11/9/01

FOR REVISION USE ONLY
 SHEET 9 OF 17


CHRISTENSEN & SERIGI
 PROFESSIONAL ENGINEERS
 180 SUMMIT ST. HAVERHILL, MASSACHUSETTS TEL. 978-373-8310














