


PLAN REQUEST PLAN
 30
 DATE 1/1/01

PLAN
 SCALE 1" = 40'
 0 20 40

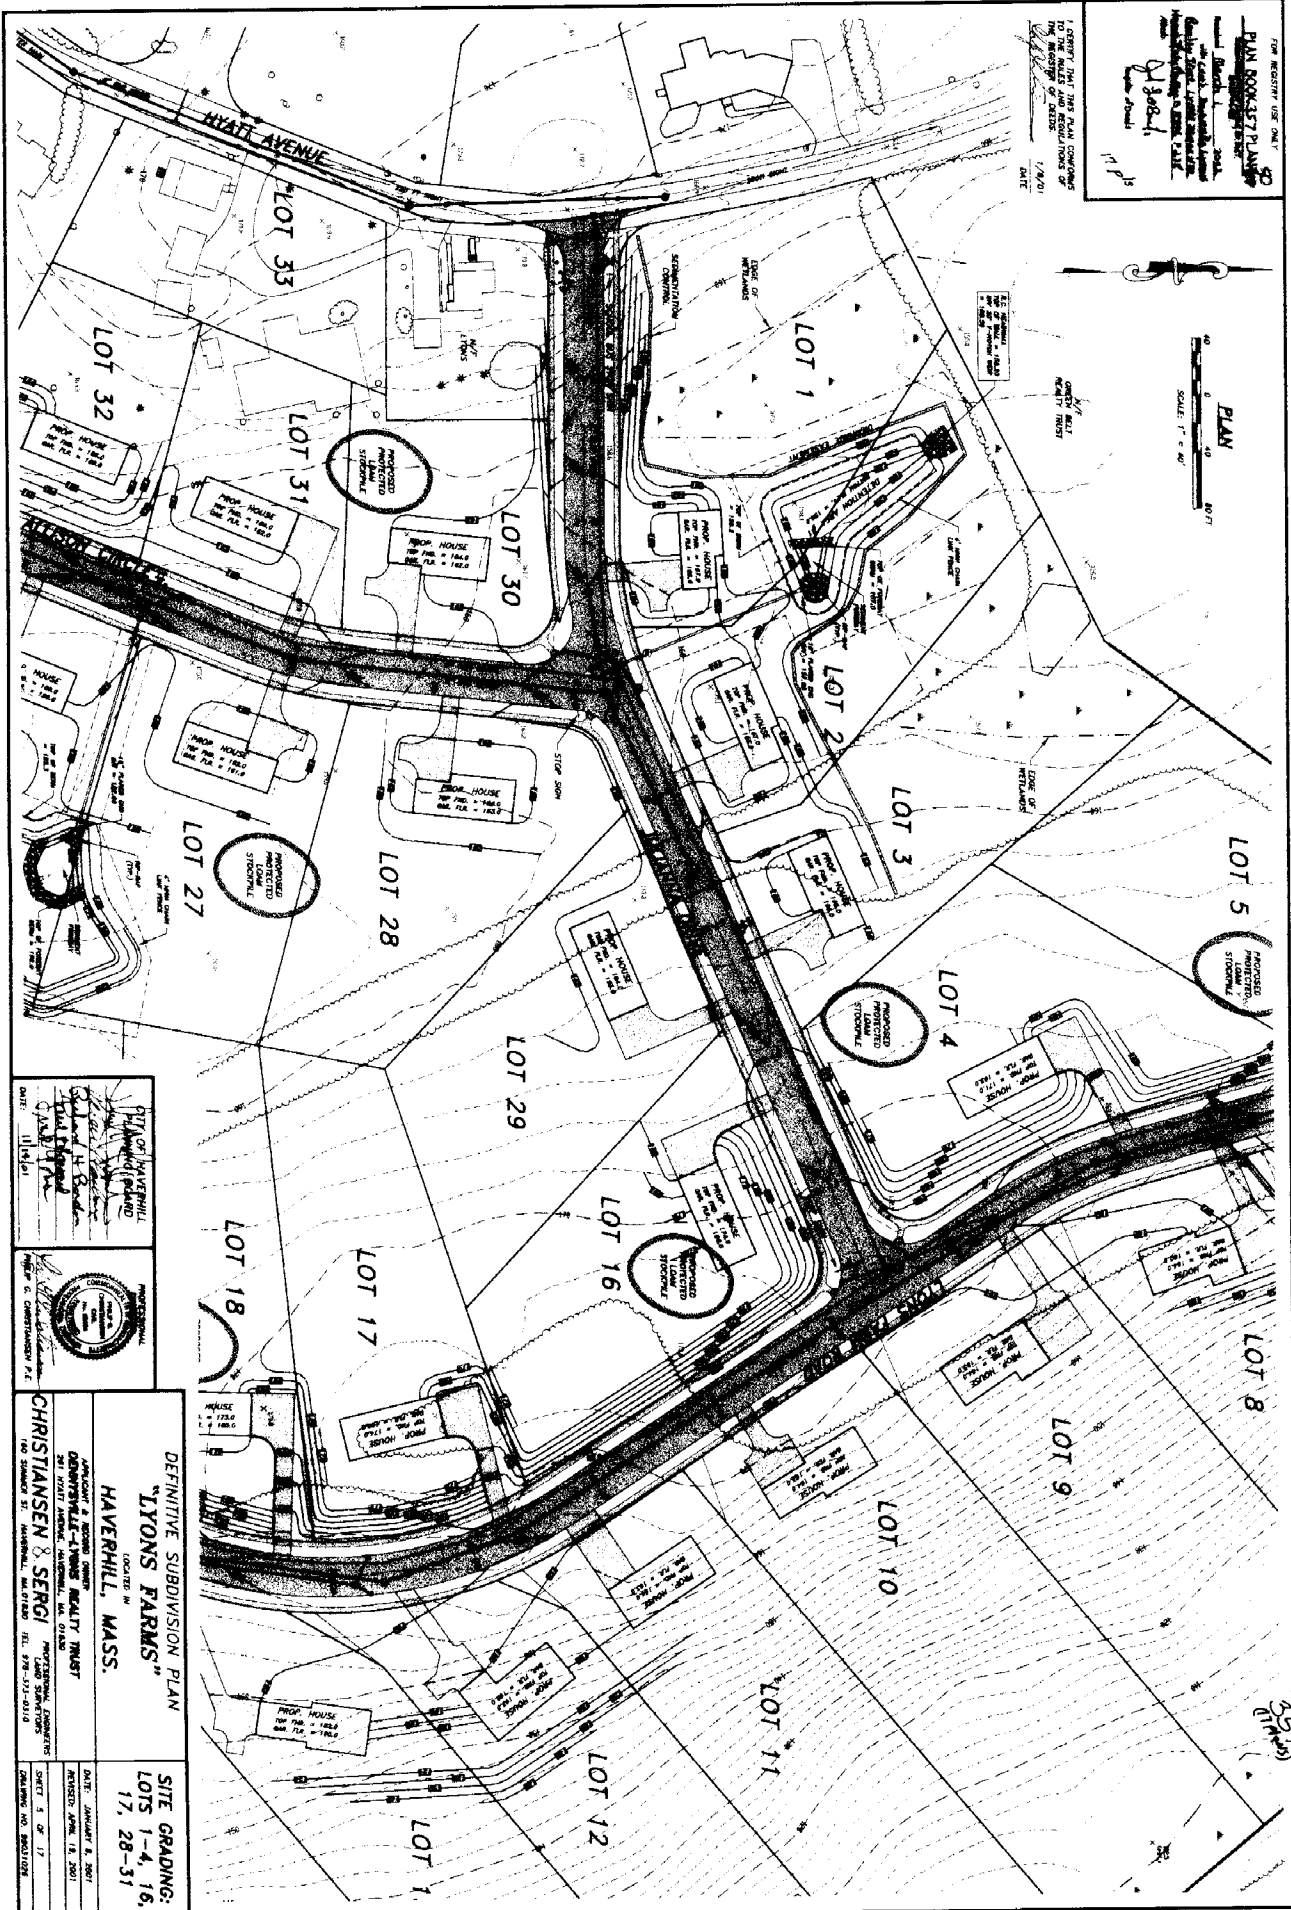

DITTA OF HAVERHILL
 DATE: 1/1/01


DEFINITIVE SUBDIVISION PLAN
"LYONS FARMS"
 LOCATED IN
HAVERHILL, MASS.

SITE GRADING:
 LOTS 1-4, 16,
 17, 28-31

DATE: JANUARY 5, 2001
 REVISION: APRIL 15, 2001

CHRISTIANSEN & SERGI
 PROFESSIONAL ENGINEERS
 LAND SURVEYORS
 DRAWING NO. 88031028

FOR RECORD - USE ONLY
 PLAN BOOK 357 PLANS
 30
 1/2/01
 DATE

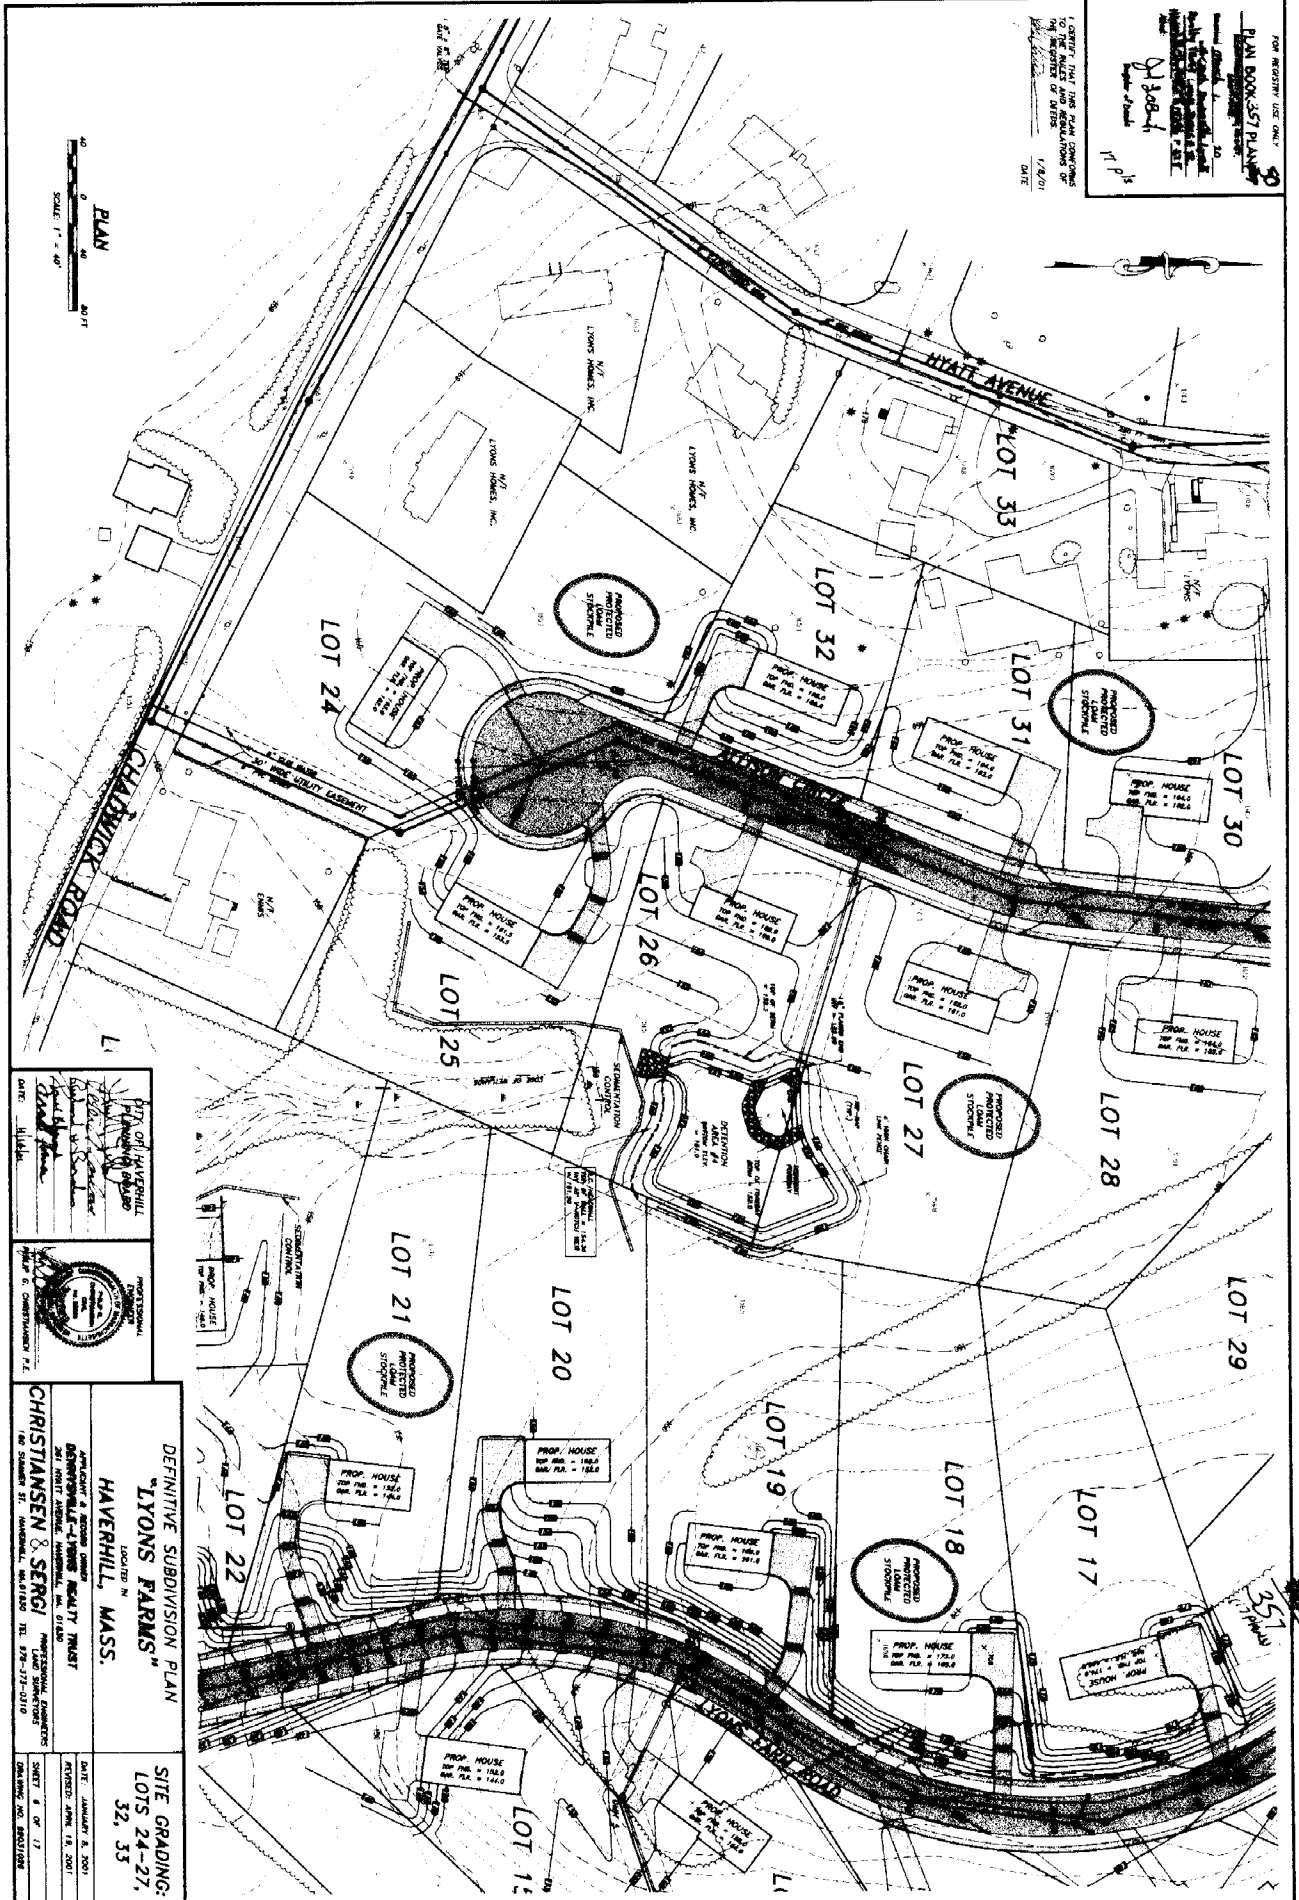

DEFINITIVE SUBDIVISION PLAN
"LYONS FARMS"
 LOCATED IN
HAVERHILL, MASS.

SITE GRADING:
 LOTS 24-27,
 32, 33


APPLICANT & RECORD OWNER
CHRISTIANSEN & SERGI
 180 SUMMIT ST. HAVERHILL, MASS. 01830 TEL: 978-375-0310



DATE: 1/8/01

