












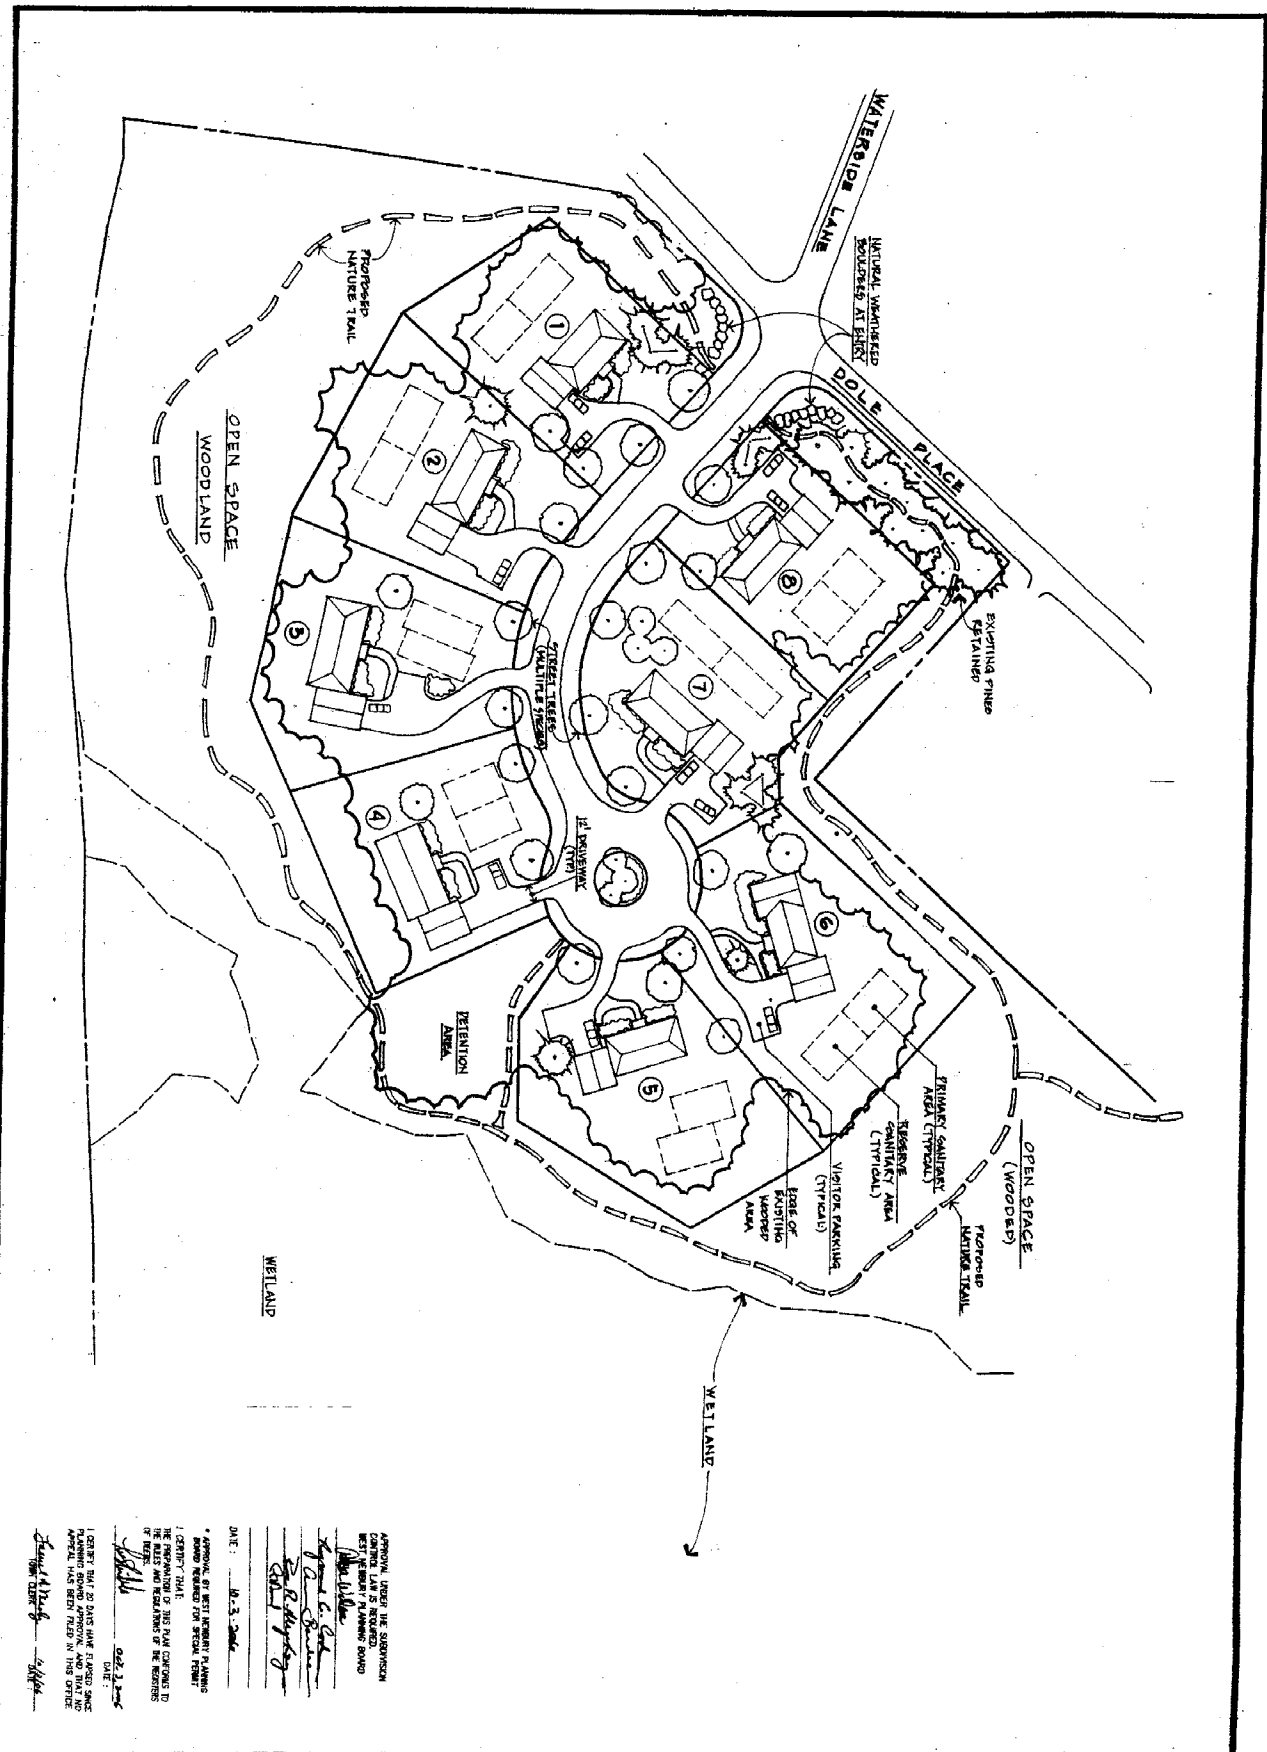







SCALE: 1" = 40'-0"



HUGH J. COLLINS, JR.  
 LANDSCAPE DESIGNER, INC.  
 225 MAIN STREET  
 WENHAM, MASS. 01984

PHONE: (978)408-1942  
 FAX: (978)408-1104  
 E-MAIL: hcollinsdesign@aol.com  
 www.hjcollinsdesign.com



NICHOLS  
 PROPERTY  
 WEST NEWBURY,  
 MASSACHUSETTS

- SKETCH PLAN -  
 Date: 6 DECEMBER 2003  
 Revisions:  
 PRELIMINARY SUBMISSION  
 OPEN SPACE  
 PRESERVATION DEVELOPMENT  
 SPECIAL PERMIT

SHEET 5 OF 12  
 Scale: 1" = 40'-0"